


**RETRACTABLE BOLLARD - MODEL RB-400 (PREFABRICATED SINGLE BOLLARD UNIT)**  
 CRASH TESTED AND CERTIFIED TO STOP 15,000 LB. VEHICLE AT 30 MPH IMPACT ASTM F2656-07 M30-P1 (K4)

Manually Operate by 1 Person with less than 30 lbs. Force

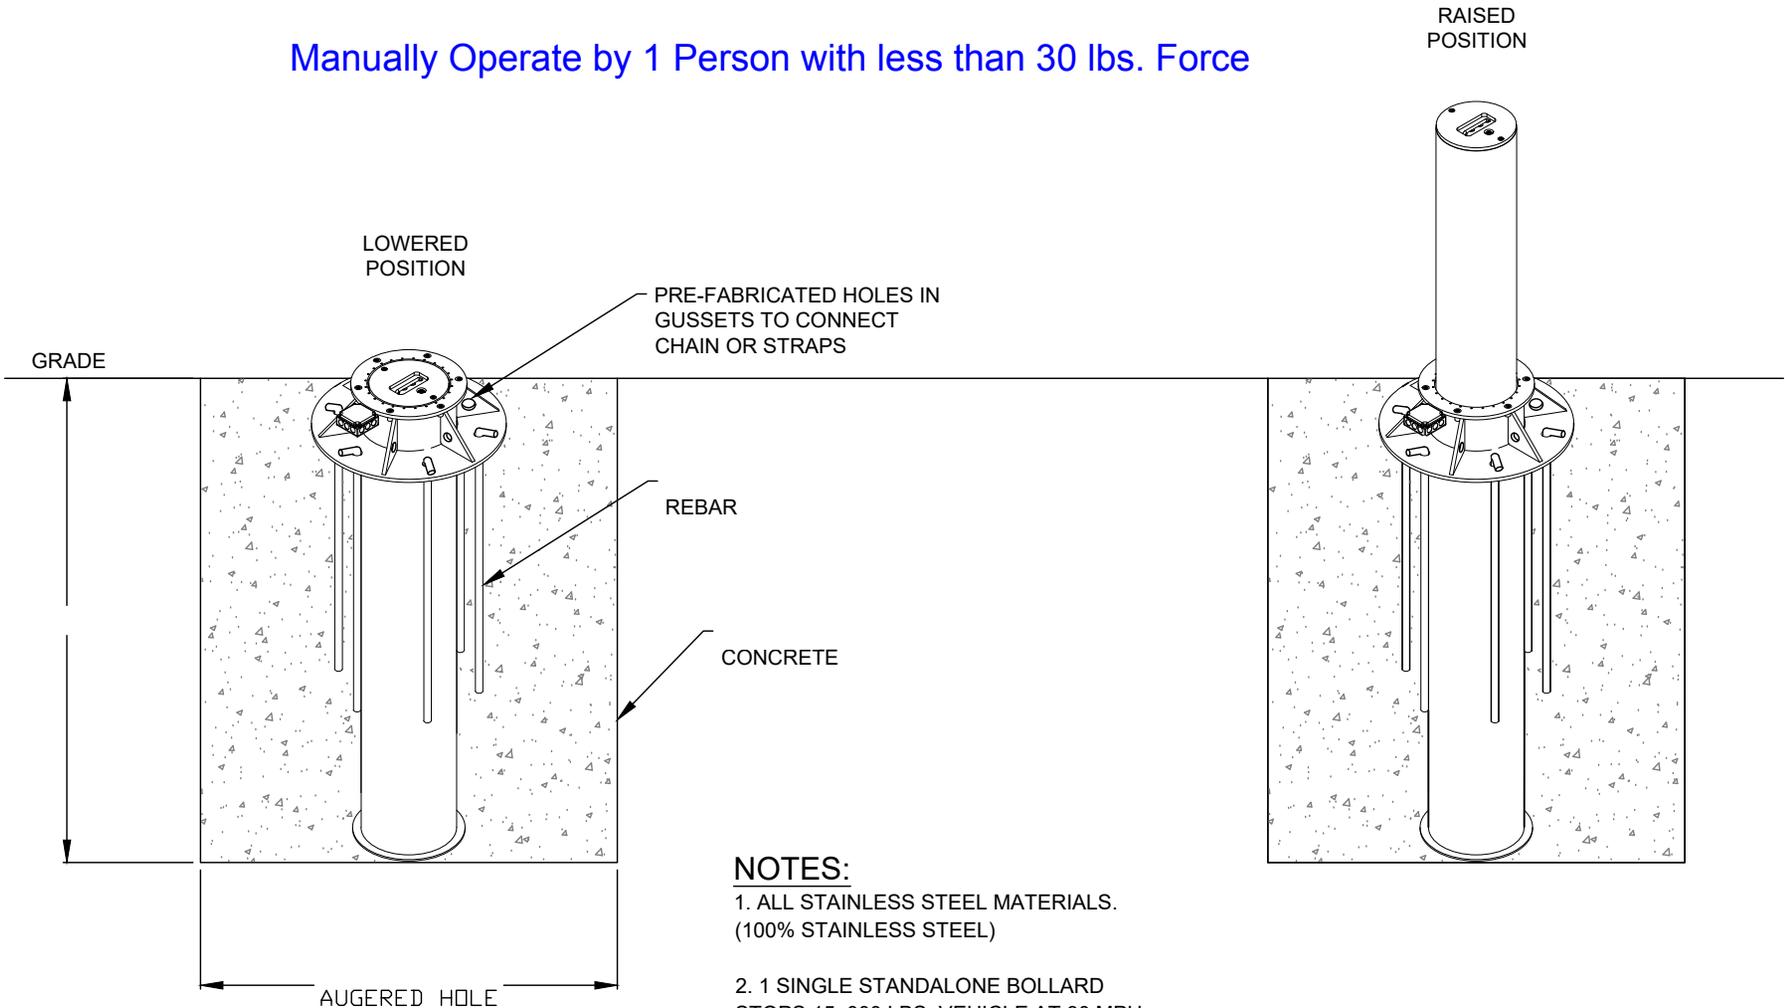

**NOTES:**

1. ALL STAINLESS STEEL MATERIALS. (100% STAINLESS STEEL)
2. 1 SINGLE STANDALONE BOLLARD STOPS 15, 000 LBS. VEHICLE AT 30 MPH. SPACING BETWEEN BOLLARDS IS UNRESTRICTED.
3. AUGERED HOLE OR EXCAVATED FOOTING IS ACCEPTABLE.



**BARRIER1 SYSTEMS, INC.**  
 8015 THORNDIKE ROAD  
 GREENSBORO, NC 27409  
 (336) 617-8478 (336) 617-8471 FAX  
 mlamore@barrier1.us www.barrier1.us

**PATENT PENDING**  
 THE DRAWINGS AND INFORMATION CONTAINED HEREIN ARE PROPRIETARY AND CONFIDENTIAL AND FOR USE BY ONLY PERSONS WORKING ON PROJECT WITH BARRIER1 SYSTEMS, INC. DO NOT COPY OR REPRODUCE. ALL RIGHTS RESERVED.

MANUAL  
 RETRACTABLE  
 BOLLARD  
 (MODEL RB-400)

SHEET: 1  
 20190920-01-P  
 SCALE: N.T.S.